



配置図(例)

縮尺 1/000

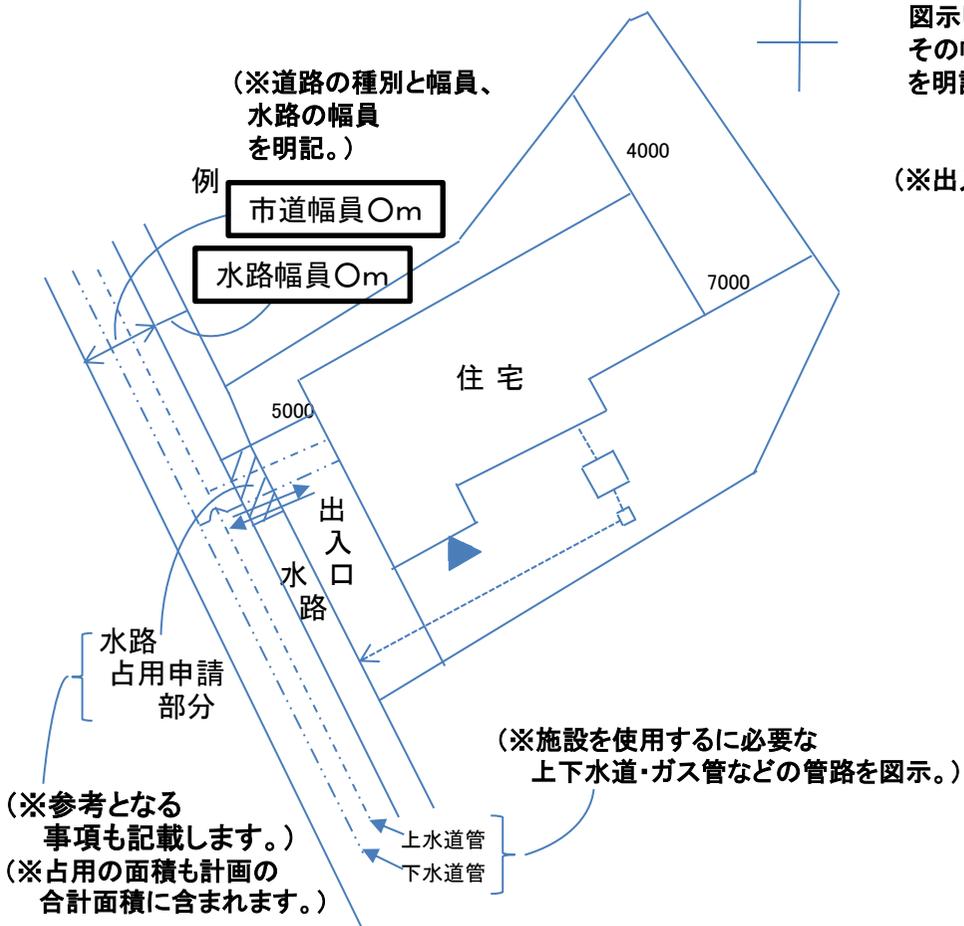

平面図(例)

縮尺 1/000

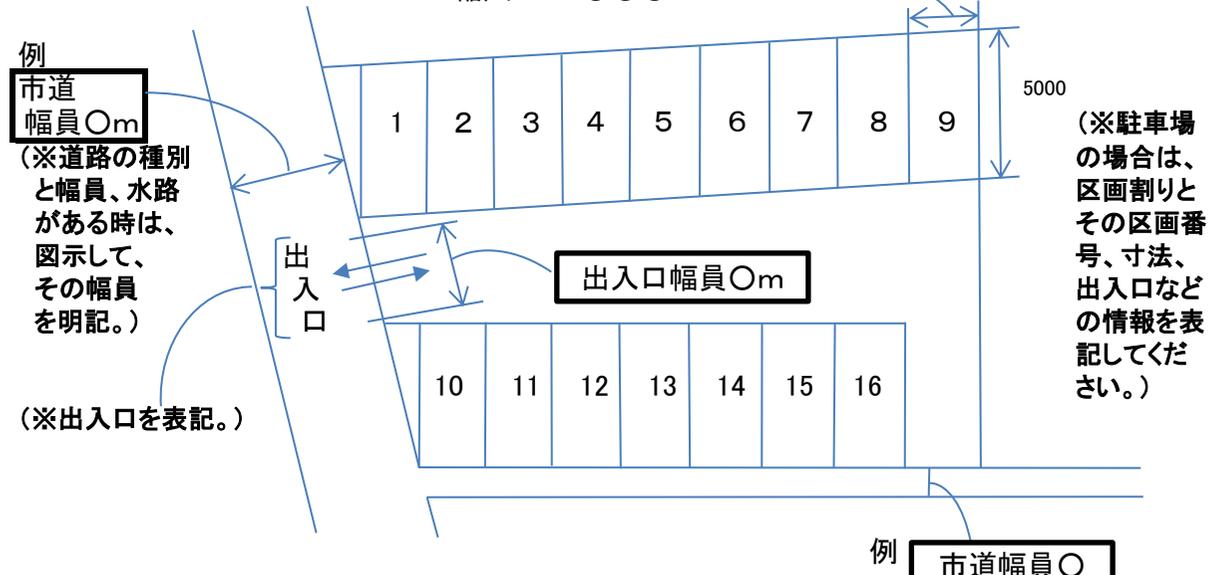

縦横断面図(例)

縮尺 1/000

