


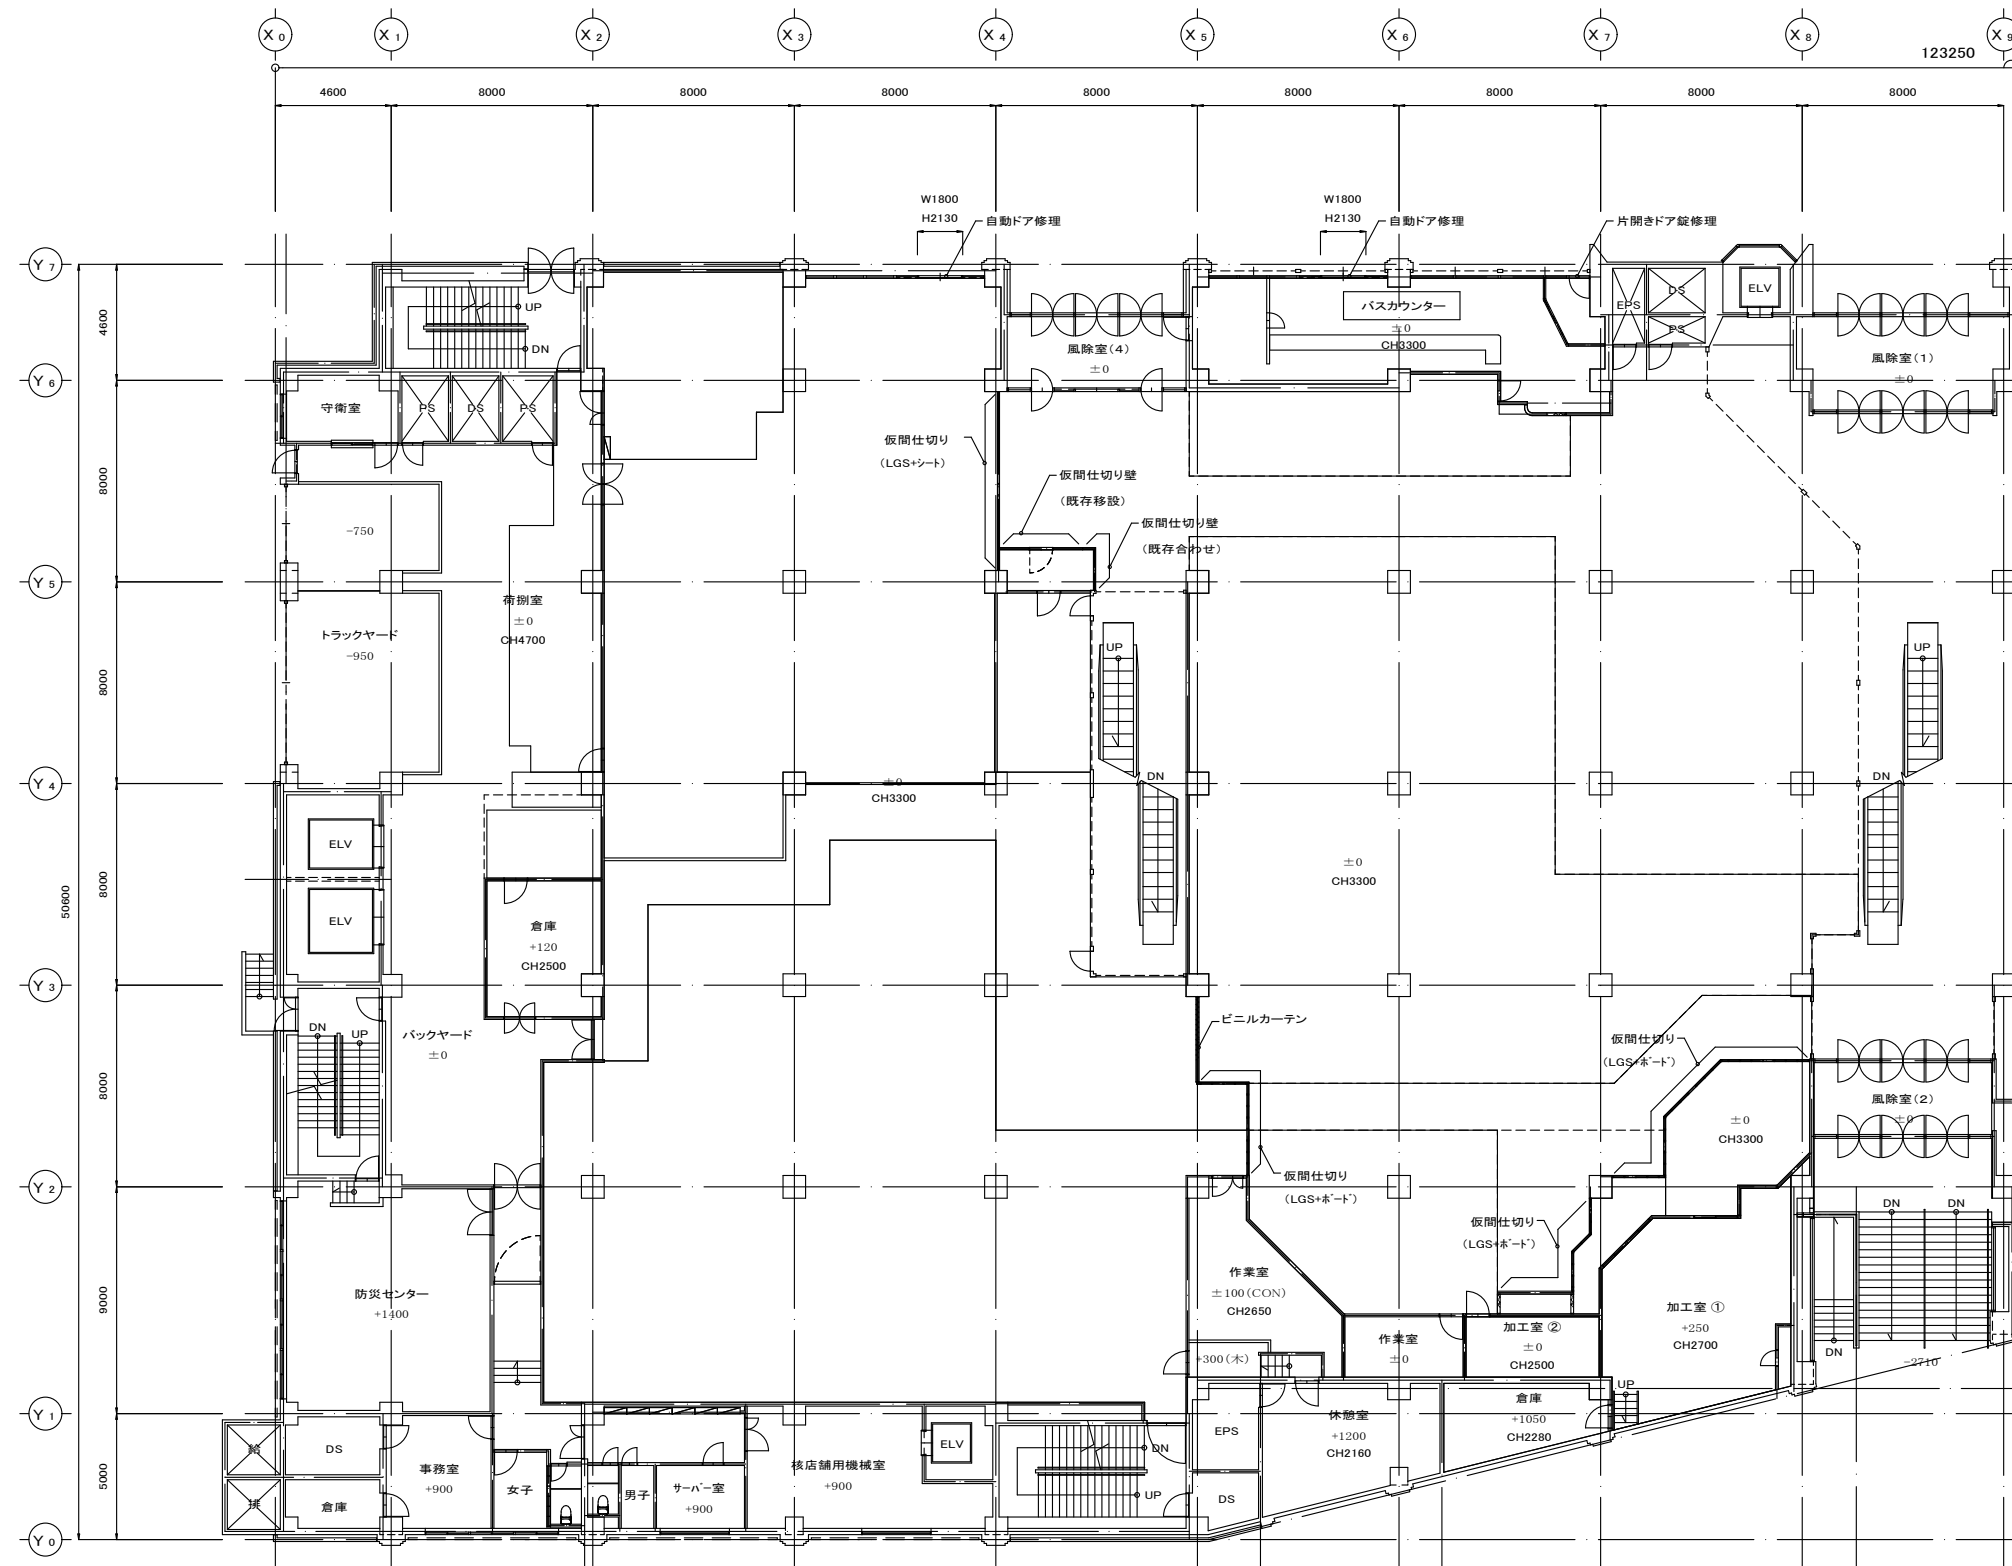

現況 1階平面図

S=1:300