


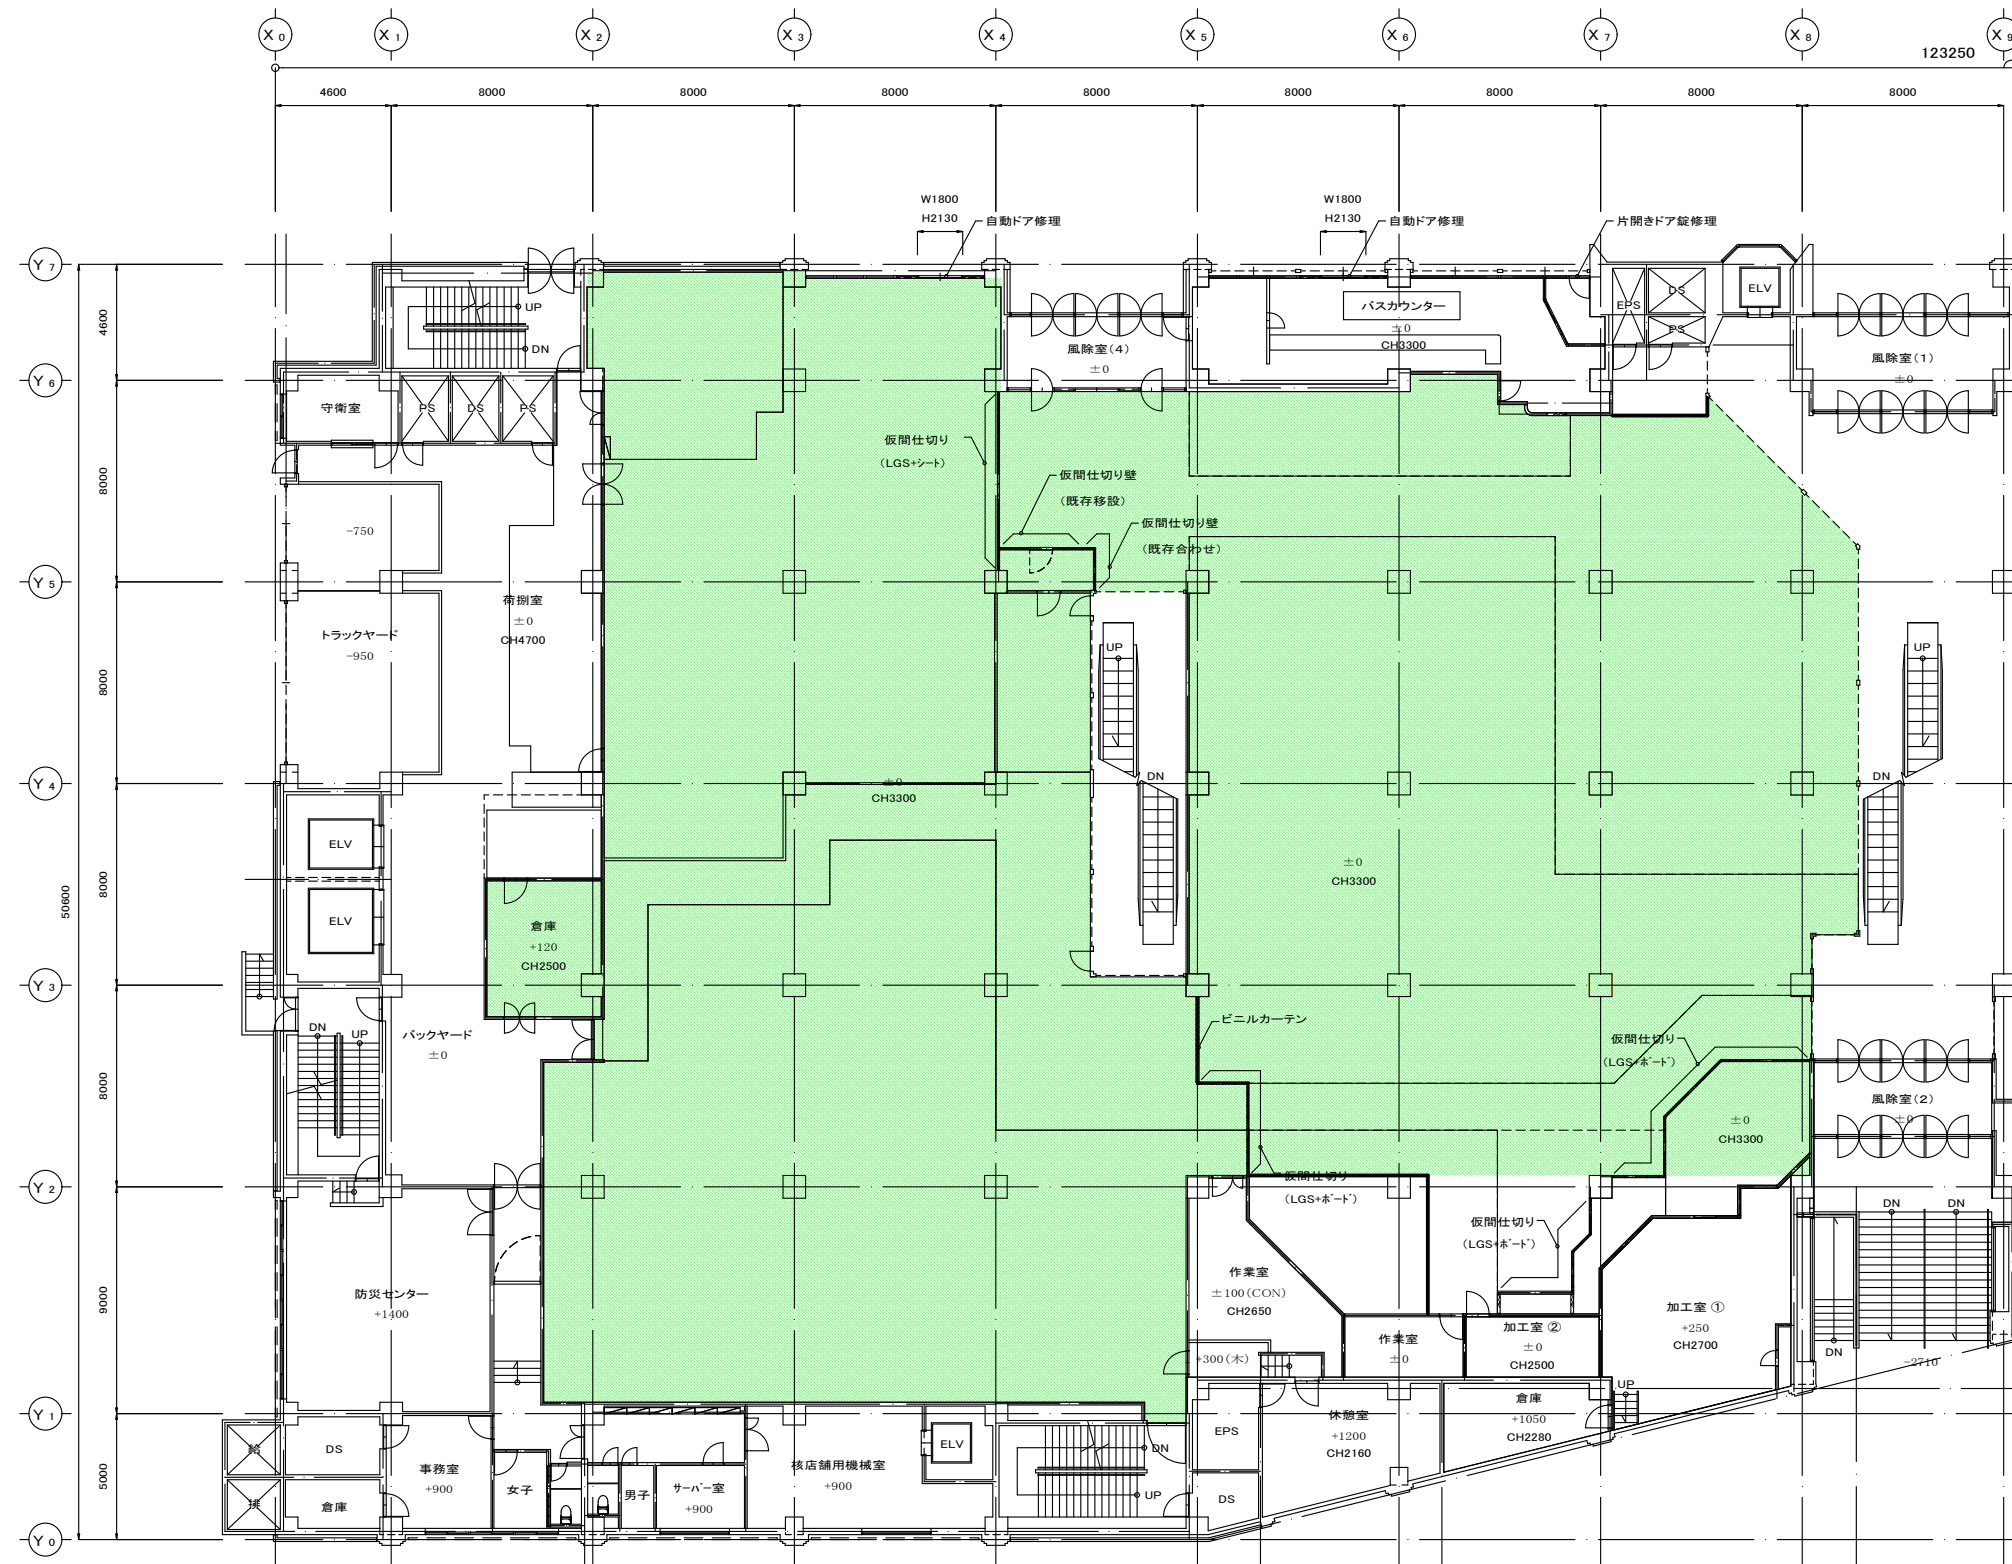

現況 1階平面図
S=1:300